

**POPLAR HEIGHTS  
 TANK DESIGN  
 FAIRFAX WATER**

FAIRFAX COUNTY, VA

SEAL

KEY PLAN

SCALE NORTH

SCALE IN FEET  
 1" = 20'  
 1 INCH




No. DATE BY Description

REVISIONS

DRAWN BY BWB

APPROVED BY TCC

CHECKED BY TCC


DATE OCTOBER 2023

TITLE  
**CONSTRUCTION  
 STAGING PLAN**

PROJECT NO. #

**C-05**

SHEET NO. C-05 OF 7

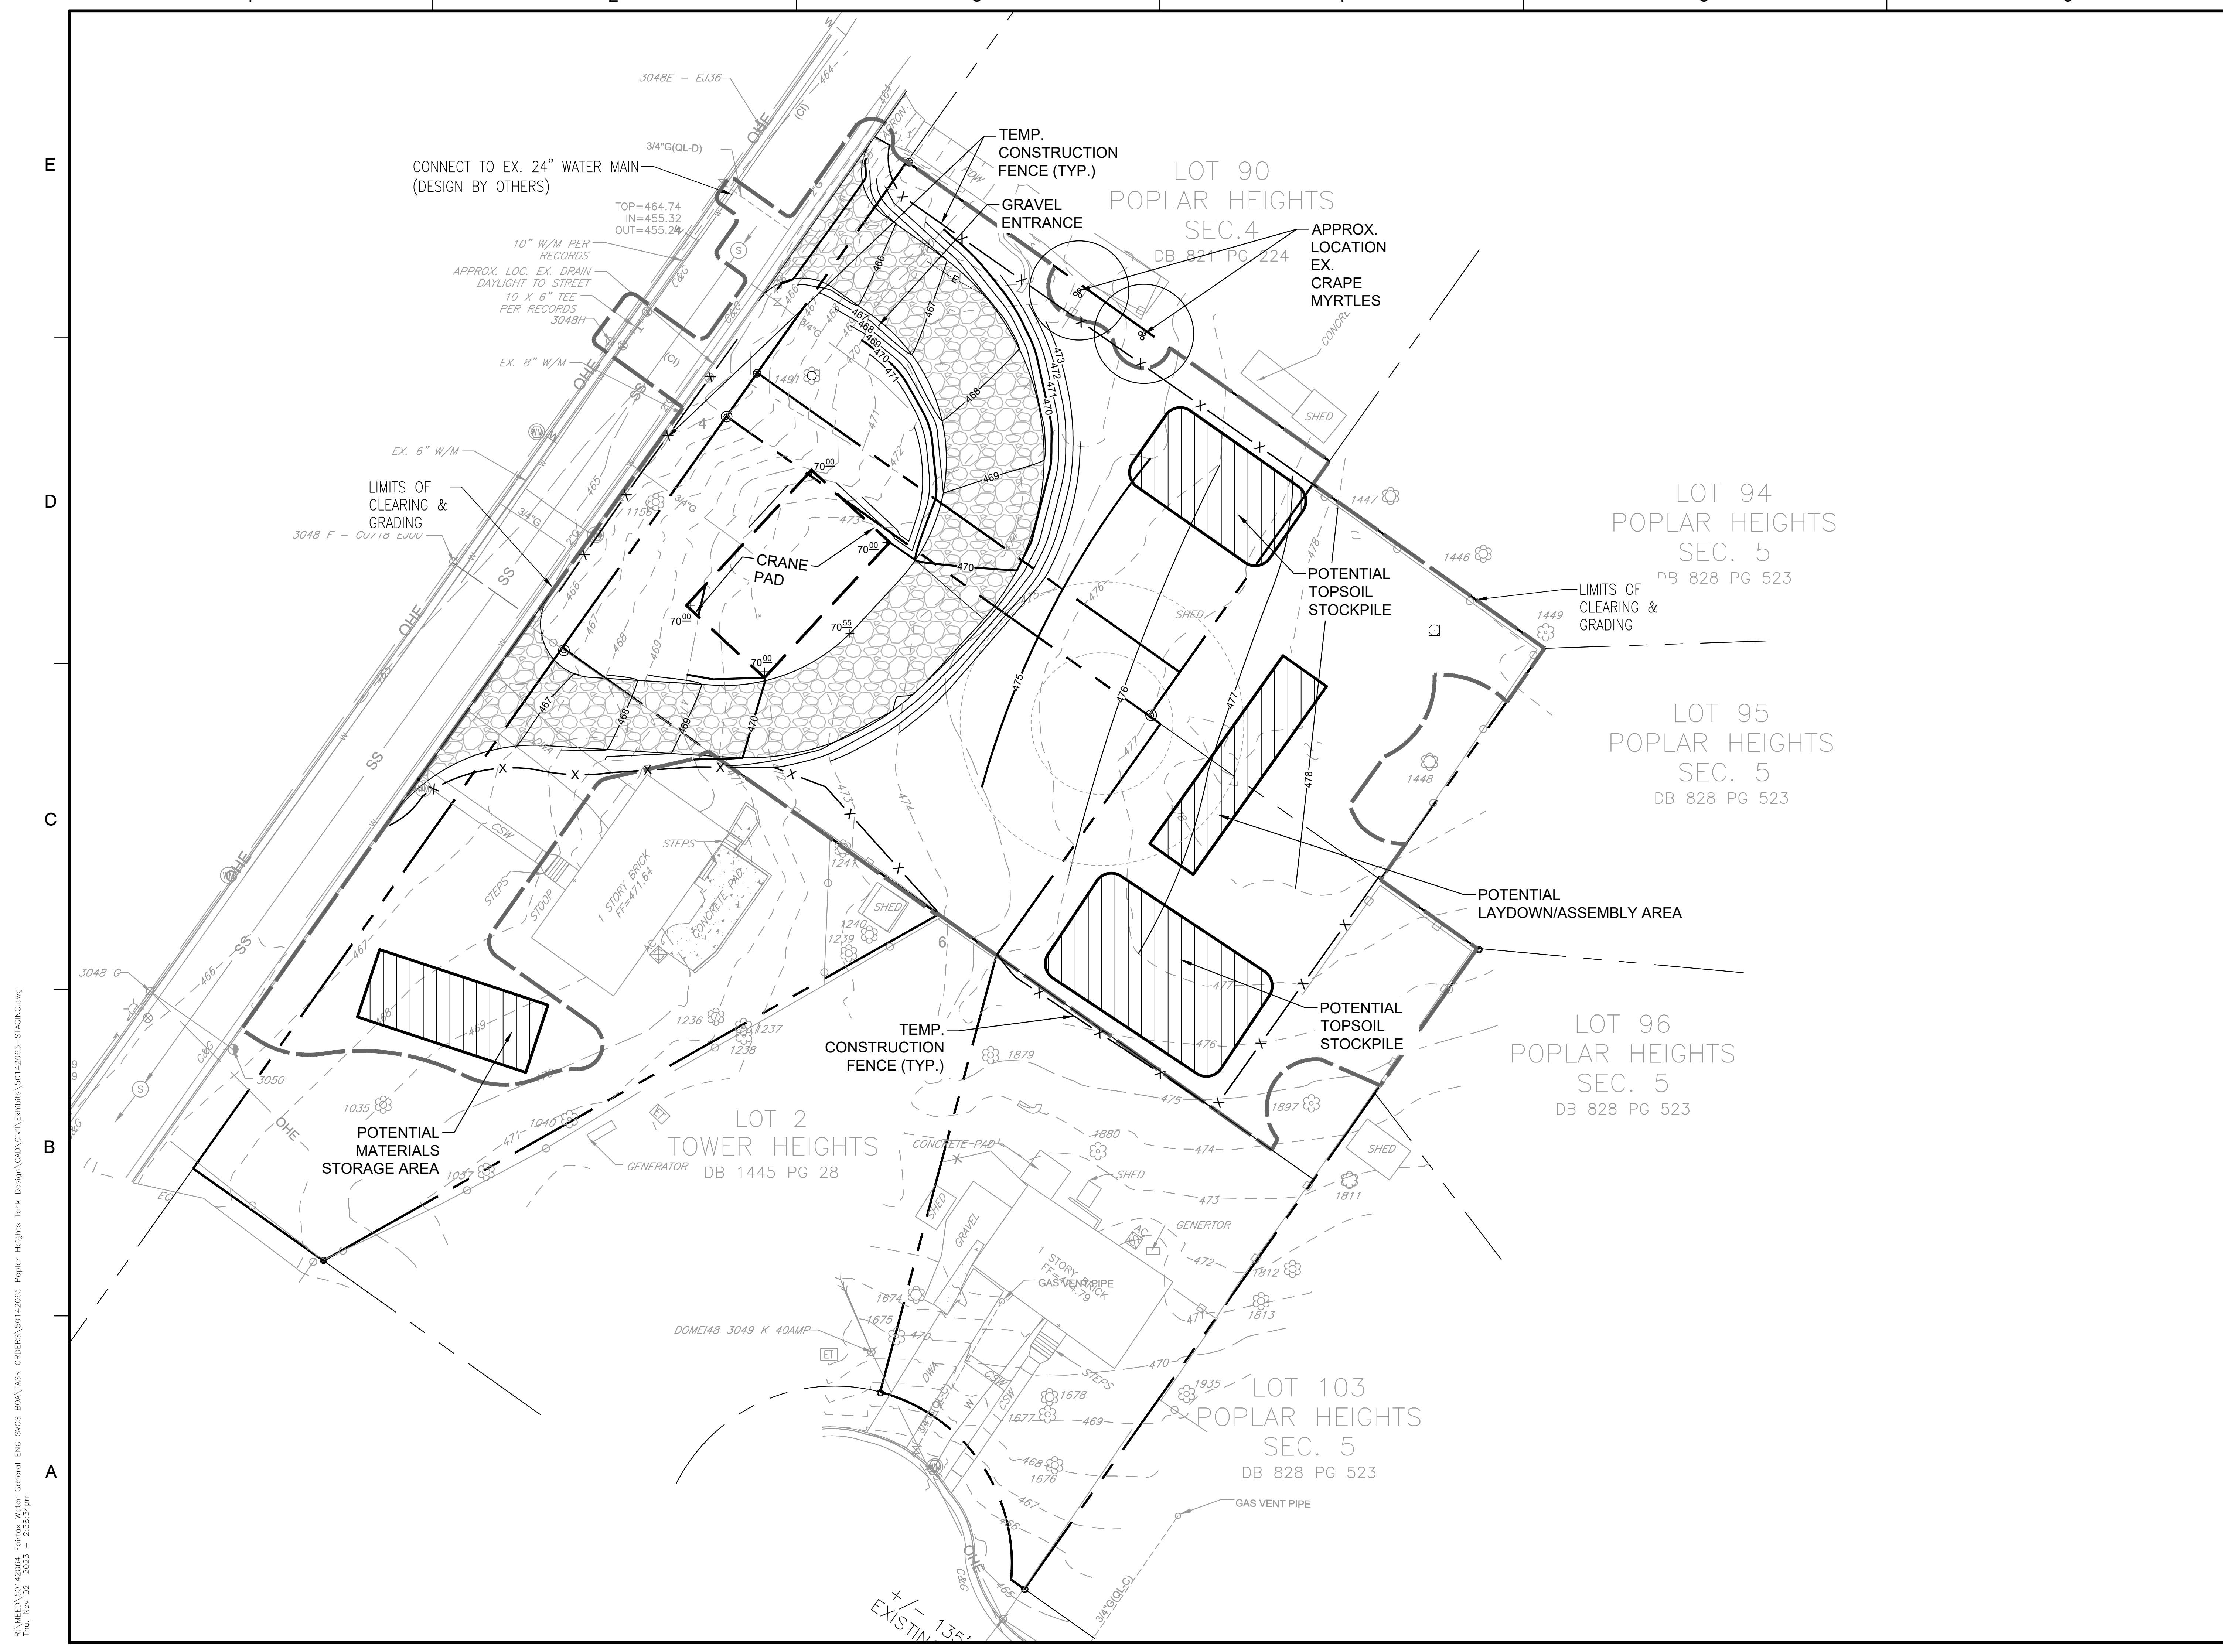

S:\MEE\65142065\_Poplar Heights Tank Design\CAD\Civil\Exhibits\50142065-STAGING.dwg  
 Thu, Nov 02, 2023 2:28:34pm